


NETWORK DIAGRAM OF MANIPUR GRID

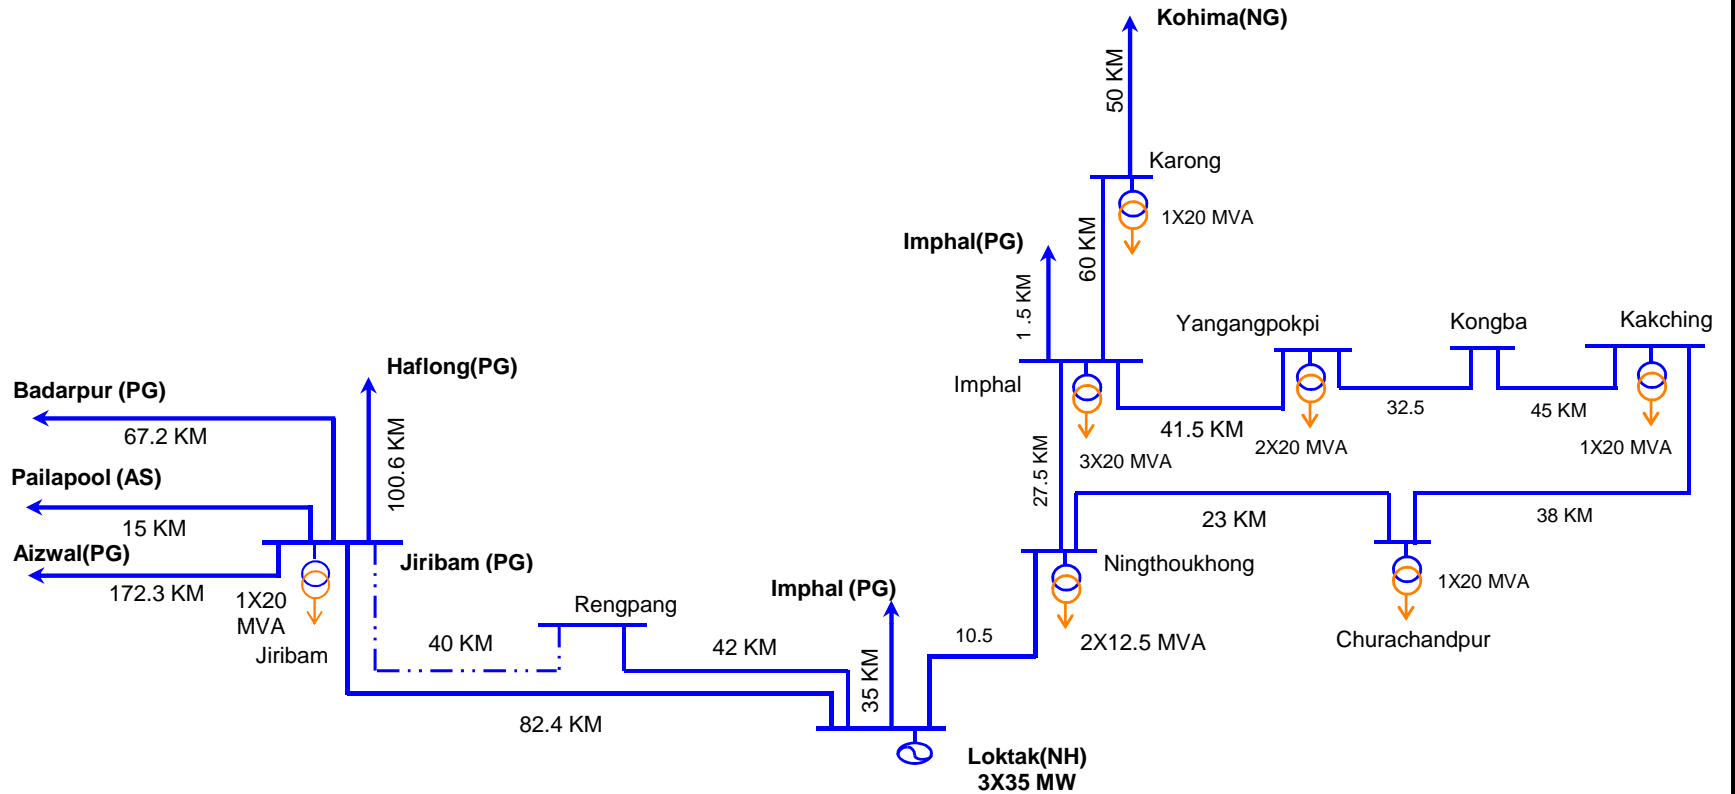

LEGEND

- 33 kV
- 132 kV

Note : 1. For the sake of continuity of the Network, Lines & Buses owned by others shown

Revised on 25-May-12